

Boroša prilog 2

Boroša, Vanna

Supplement / Prilog

Publication year / Godina izdavanja: **2017**

Permanent link / Trajna poveznica: <https://urn.nsk.hr/urn:nbn:hr:125:808773>


Rights / Prava: [In copyright](#)/[Zaštićeno autorskim pravom.](#)

Download date / Datum preuzimanja: **2024-07-18**



Repository / Repozitorij:

[Polytechnic of Rijeka Digital Repository - DR PolyRi](#)

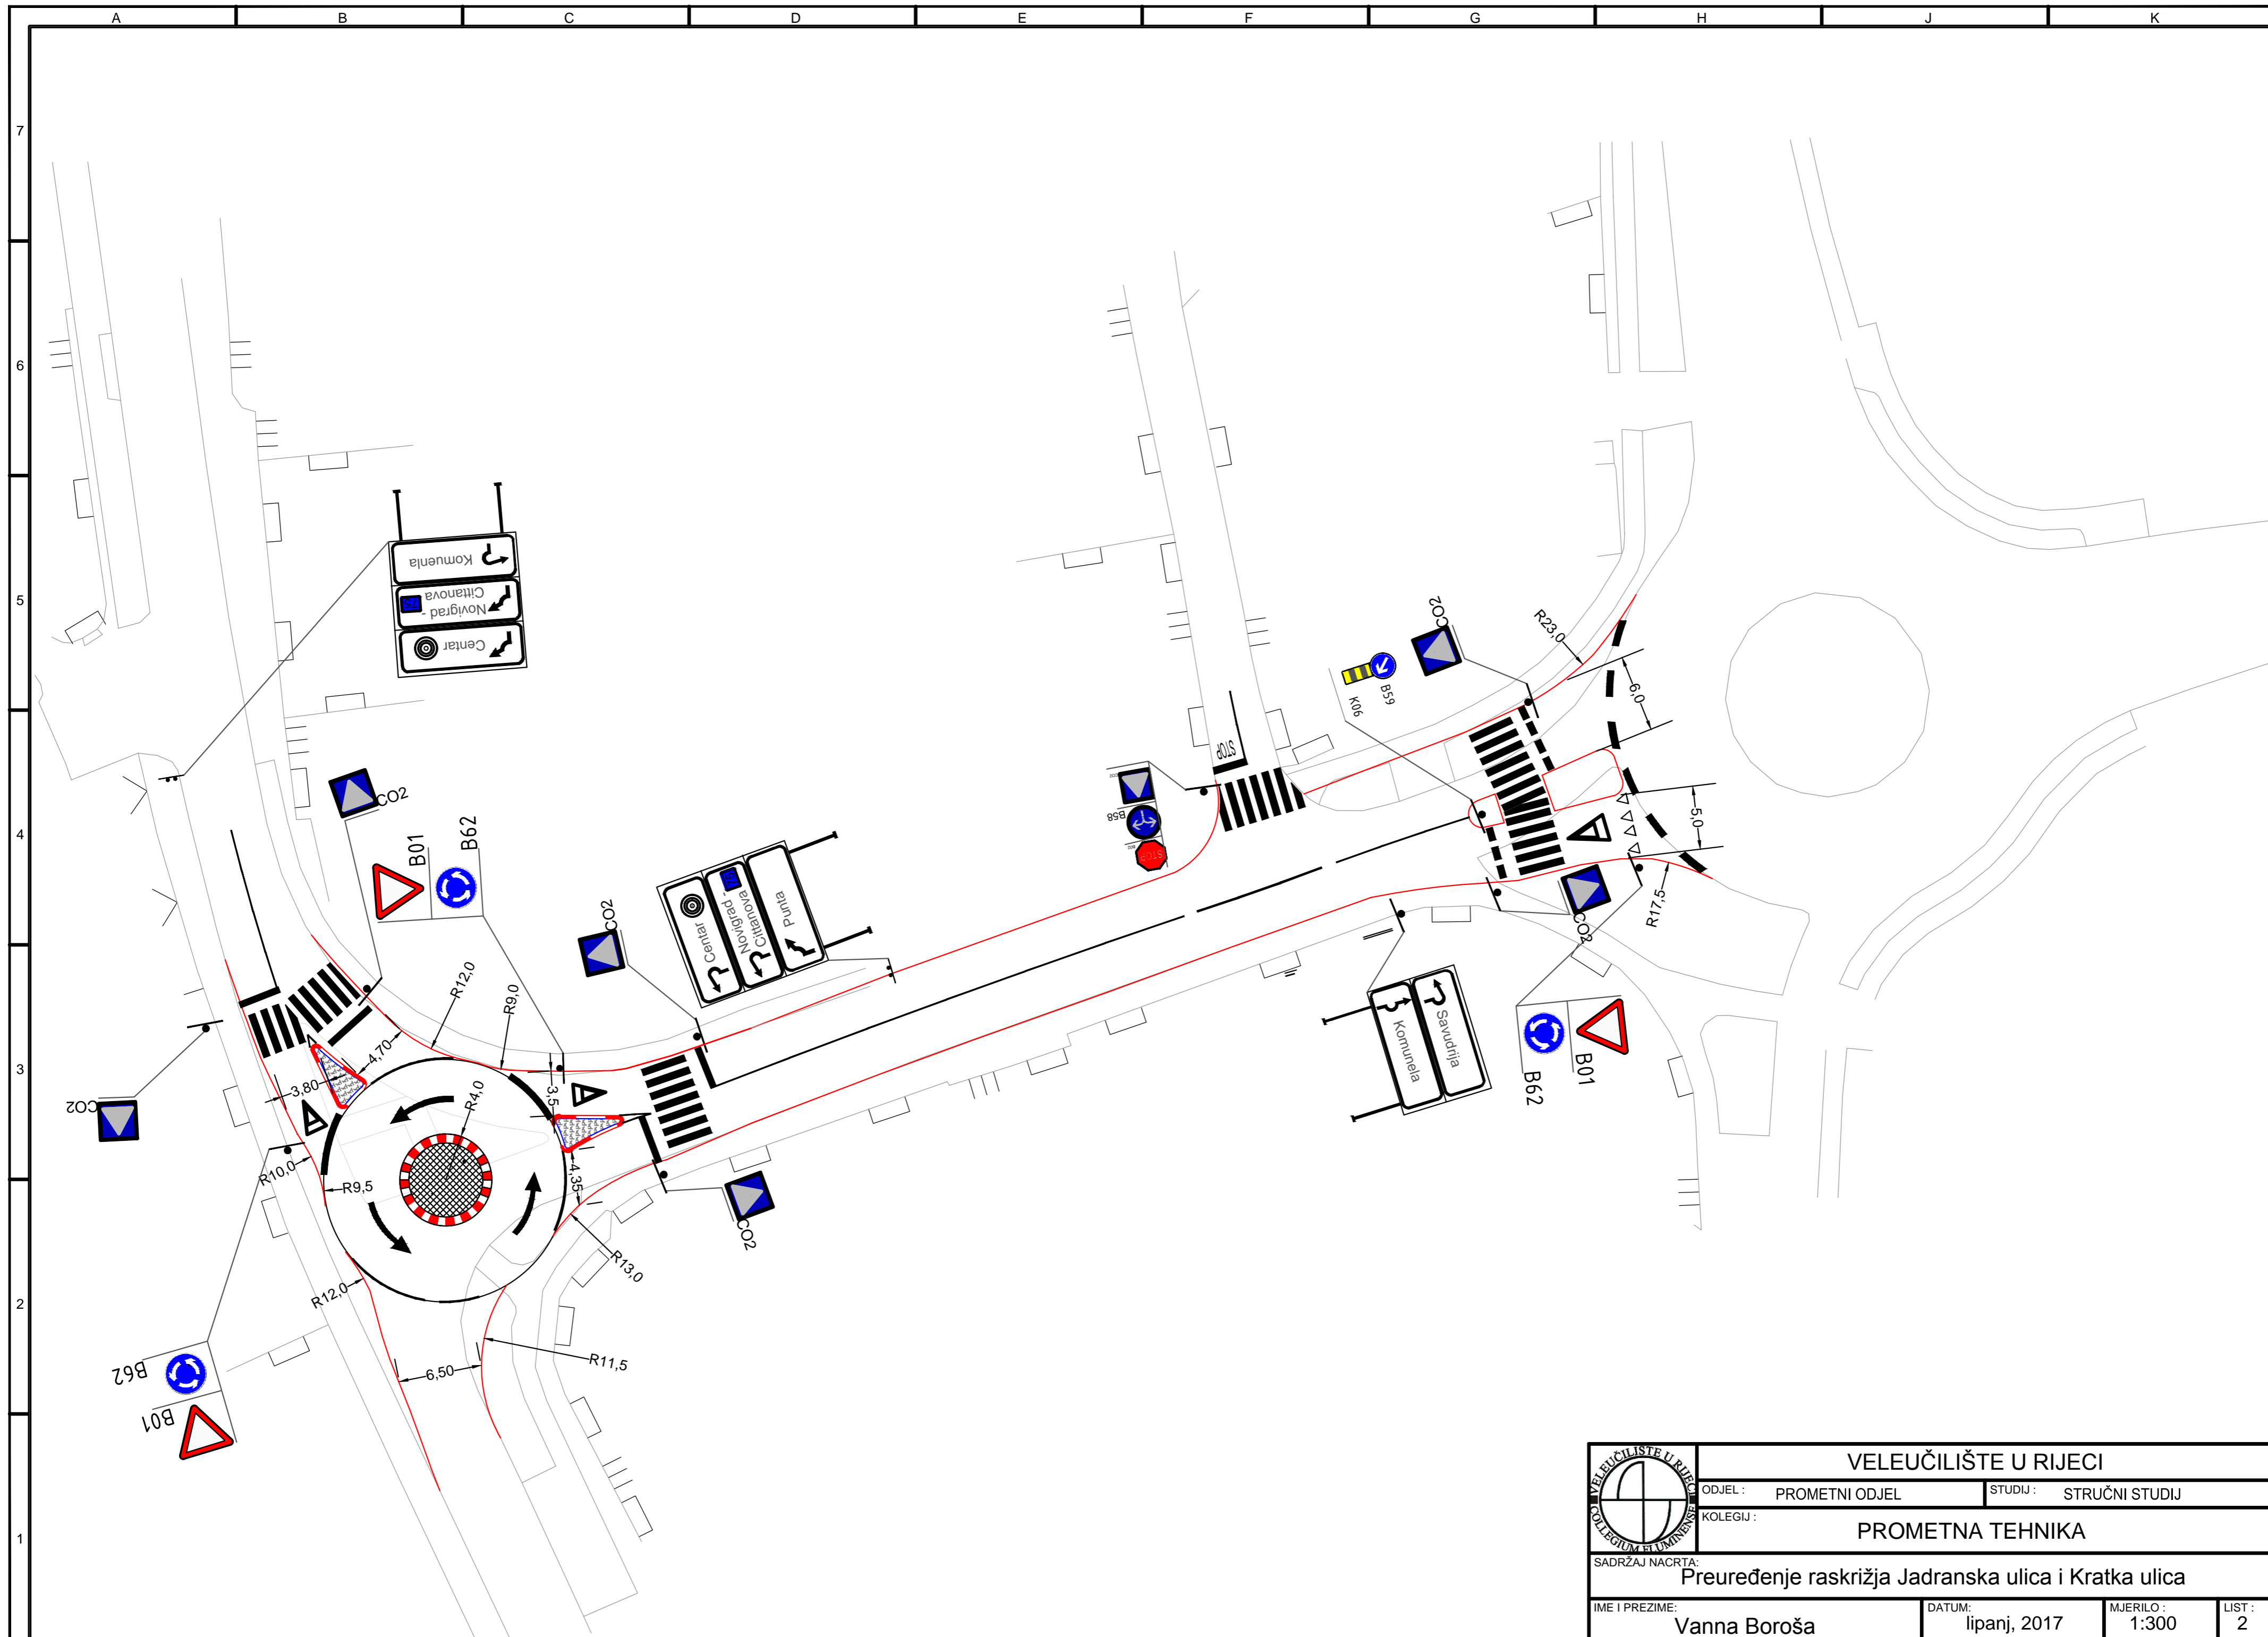

PRODUCED BY AN AUTODESK EDUCATIONAL PRODUCT

PRODUCED BY AN AUTODESK EDUCATIONAL PRODUCT

	VELEUČILIŠTE U RIJECI			
	ODJEL :	PROMETNI ODJEL	STUDIJ :	STRUČNI STUDIJ
	KOLEGIJ :	PROMETNA TEHNIKA		
SADRŽAJ NACRTA:				
Preuređenje raskrižja Jadranska ulica i Kratka ulica				
IME I PREZIME:	DATUM:	MJERILO :	LIST :	
Vanna Boroša	lipanj, 2017	1:300	2	