

# Boroša prilog 2

---

**Boroša, Vanna**

**Supplement / Prilog**

*Publication year / Godina izdavanja:* **2017**

*Permanent link / Trajna poveznica:* <https://urn.nsk.hr/urn:nbn:hr:125:808773>


*Rights / Prava:* [In copyright](#)/[Zaštićeno autorskim pravom.](#)

*Download date / Datum preuzimanja:* **2024-07-18**



*Repository / Repozitorij:*

[Polytechnic of Rijeka Digital Repository - DR PolyRi](#)

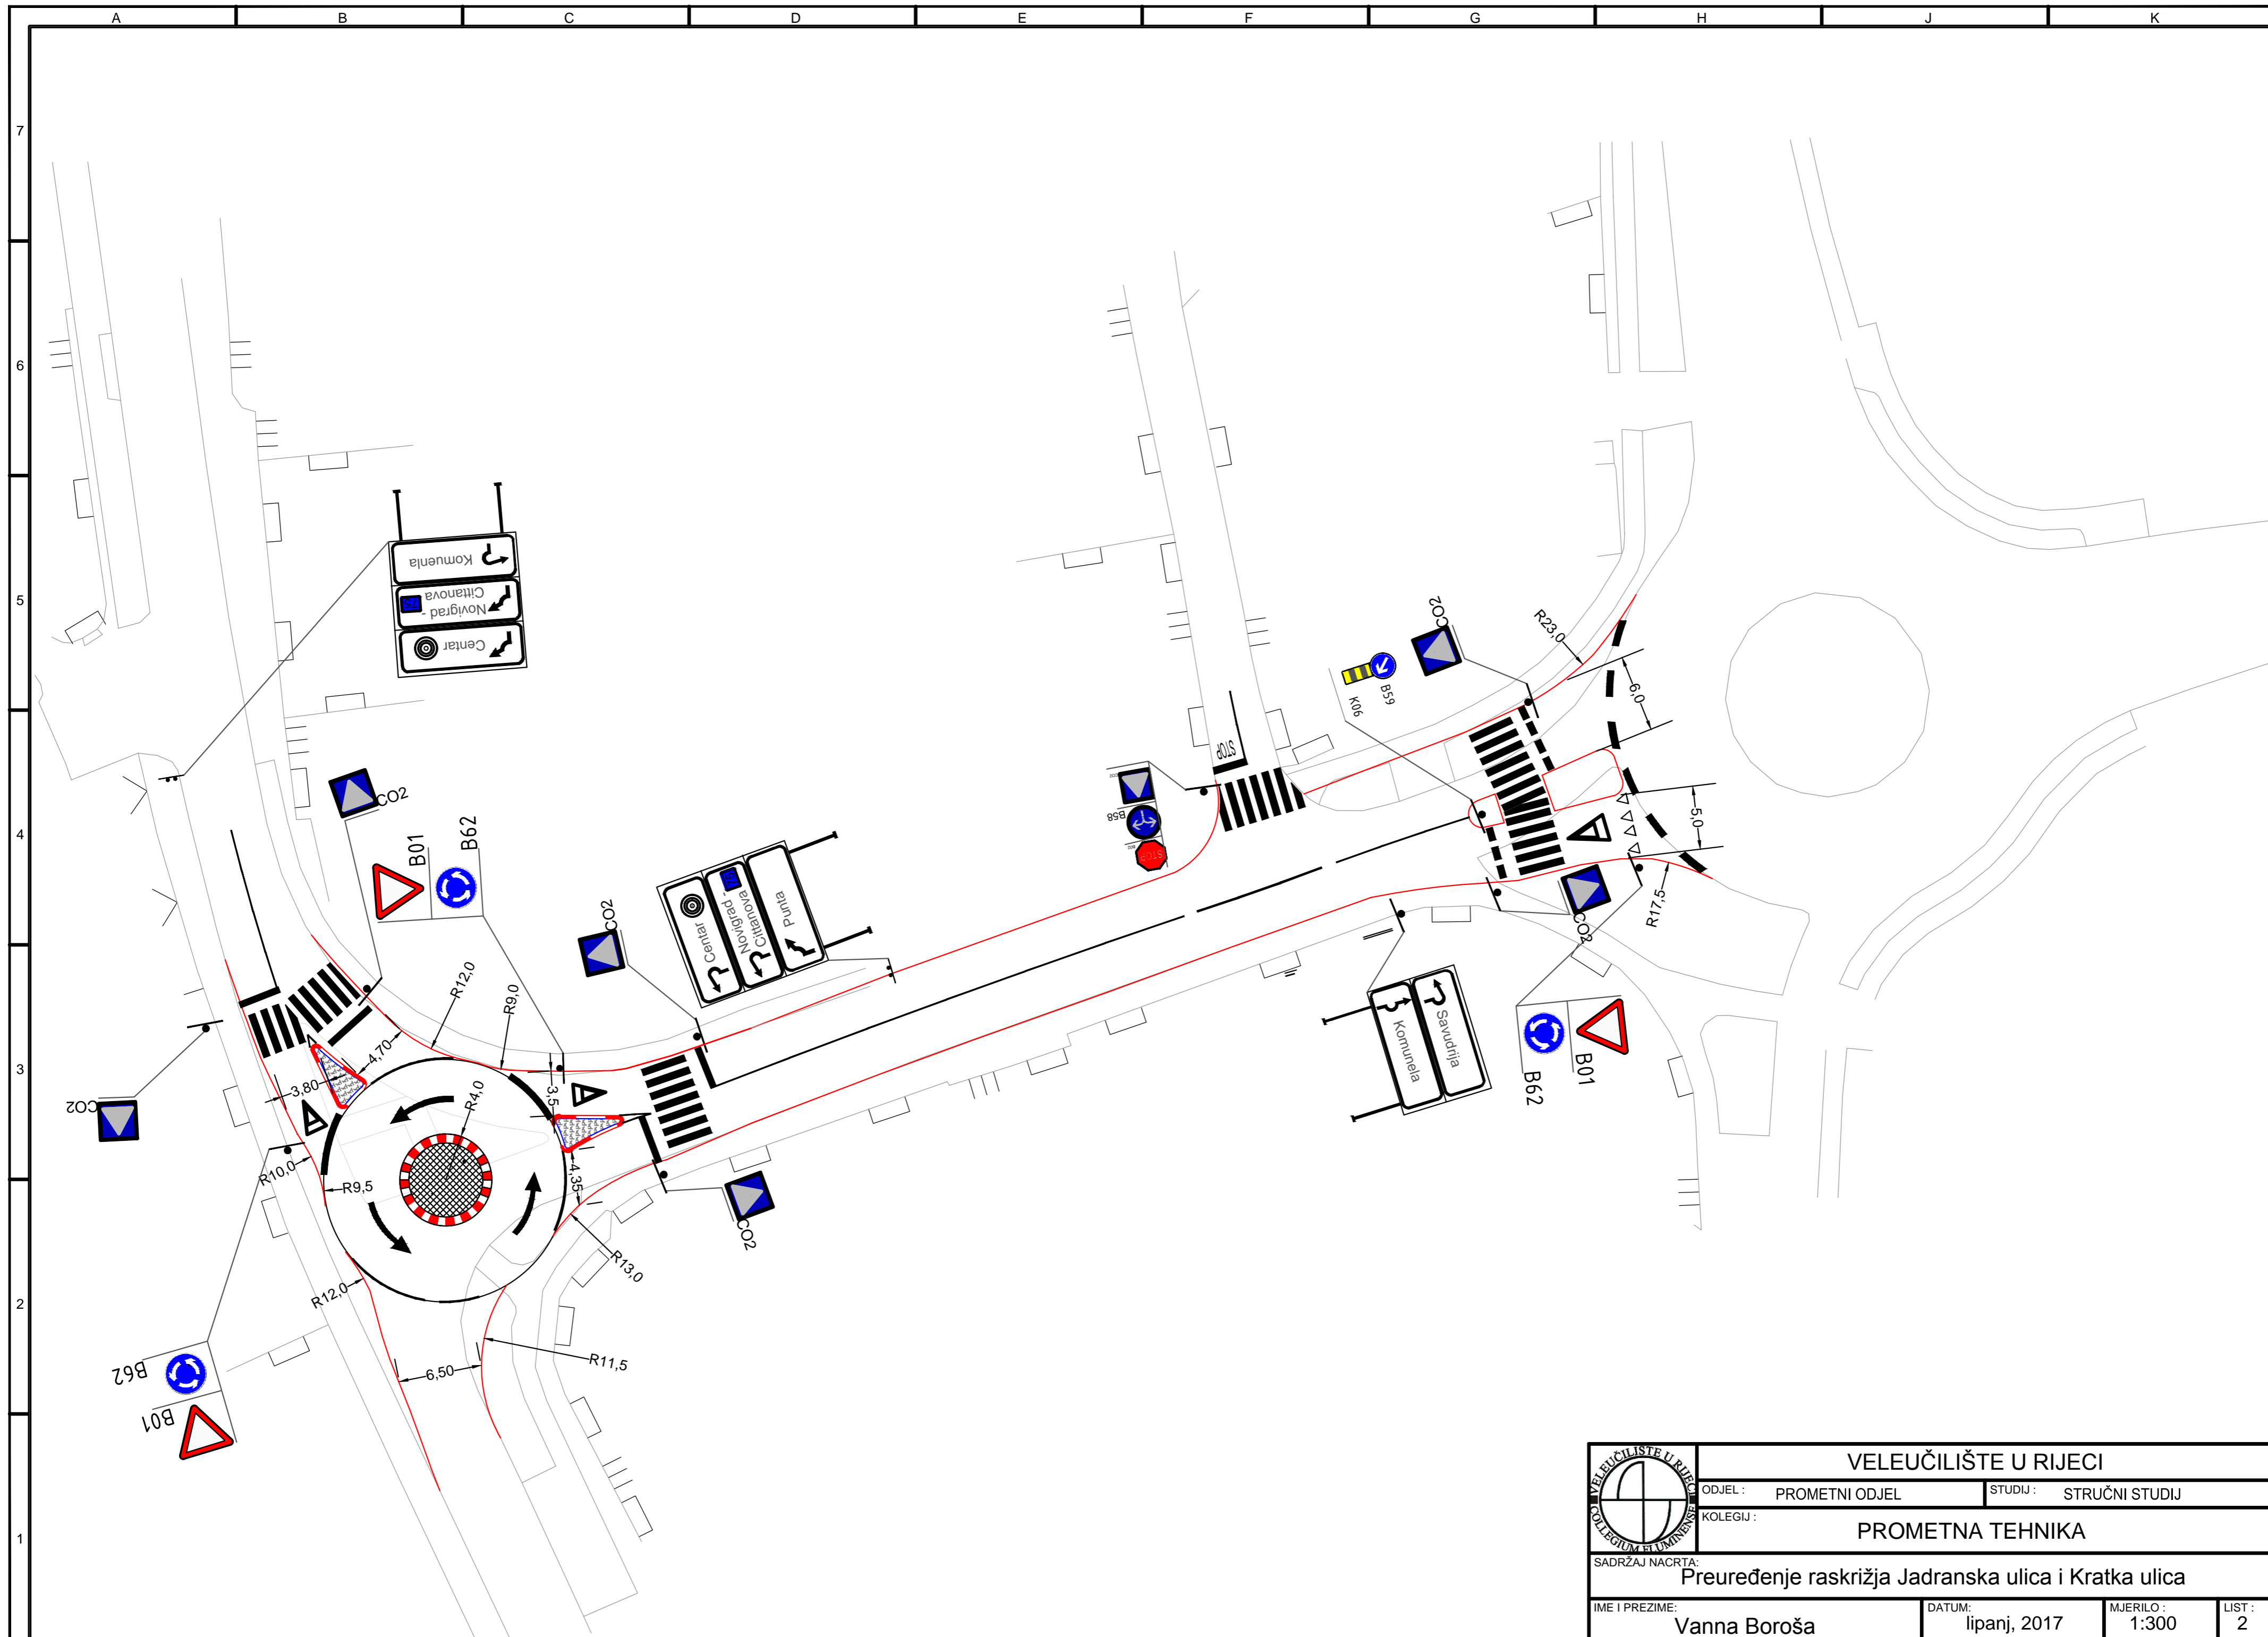

PRODUCED BY AN AUTODESK EDUCATIONAL PRODUCT

PRODUCED BY AN AUTODESK EDUCATIONAL PRODUCT

	<b>VELEUČILIŠTE U RIJECI</b>			
	ODJEL :	PROMETNI ODJEL	STUDIJ :	STRUČNI STUDIJ
	KOLEGIJ :	<b>PROMETNA TEHNIKA</b>		
SADRŽAJ NACRTA:				
<b>Preuređenje raskrižja Jadranska ulica i Kratka ulica</b>				
IME I PREZIME:	DATUM:	MJERILO :	LIST :	
Vanna Boroša	lipanj, 2017	1:300	2	