

# Boroša prilog 2

---

**Boroša, Vanna**

**Supplement / Prilog**

*Publication year / Godina izdavanja:* **2017**

*Permanent link / Trajna poveznica:* <https://urn.nsk.hr/urn:nbn:hr:125:808773>


*Rights / Prava:* [In copyright](#)/[Zaštićeno autorskim pravom.](#)

*Download date / Datum preuzimanja:* **2024-06-30**



*Repository / Repozitorij:*

[Polytechnic of Rijeka Digital Repository - DR PolyRi](#)

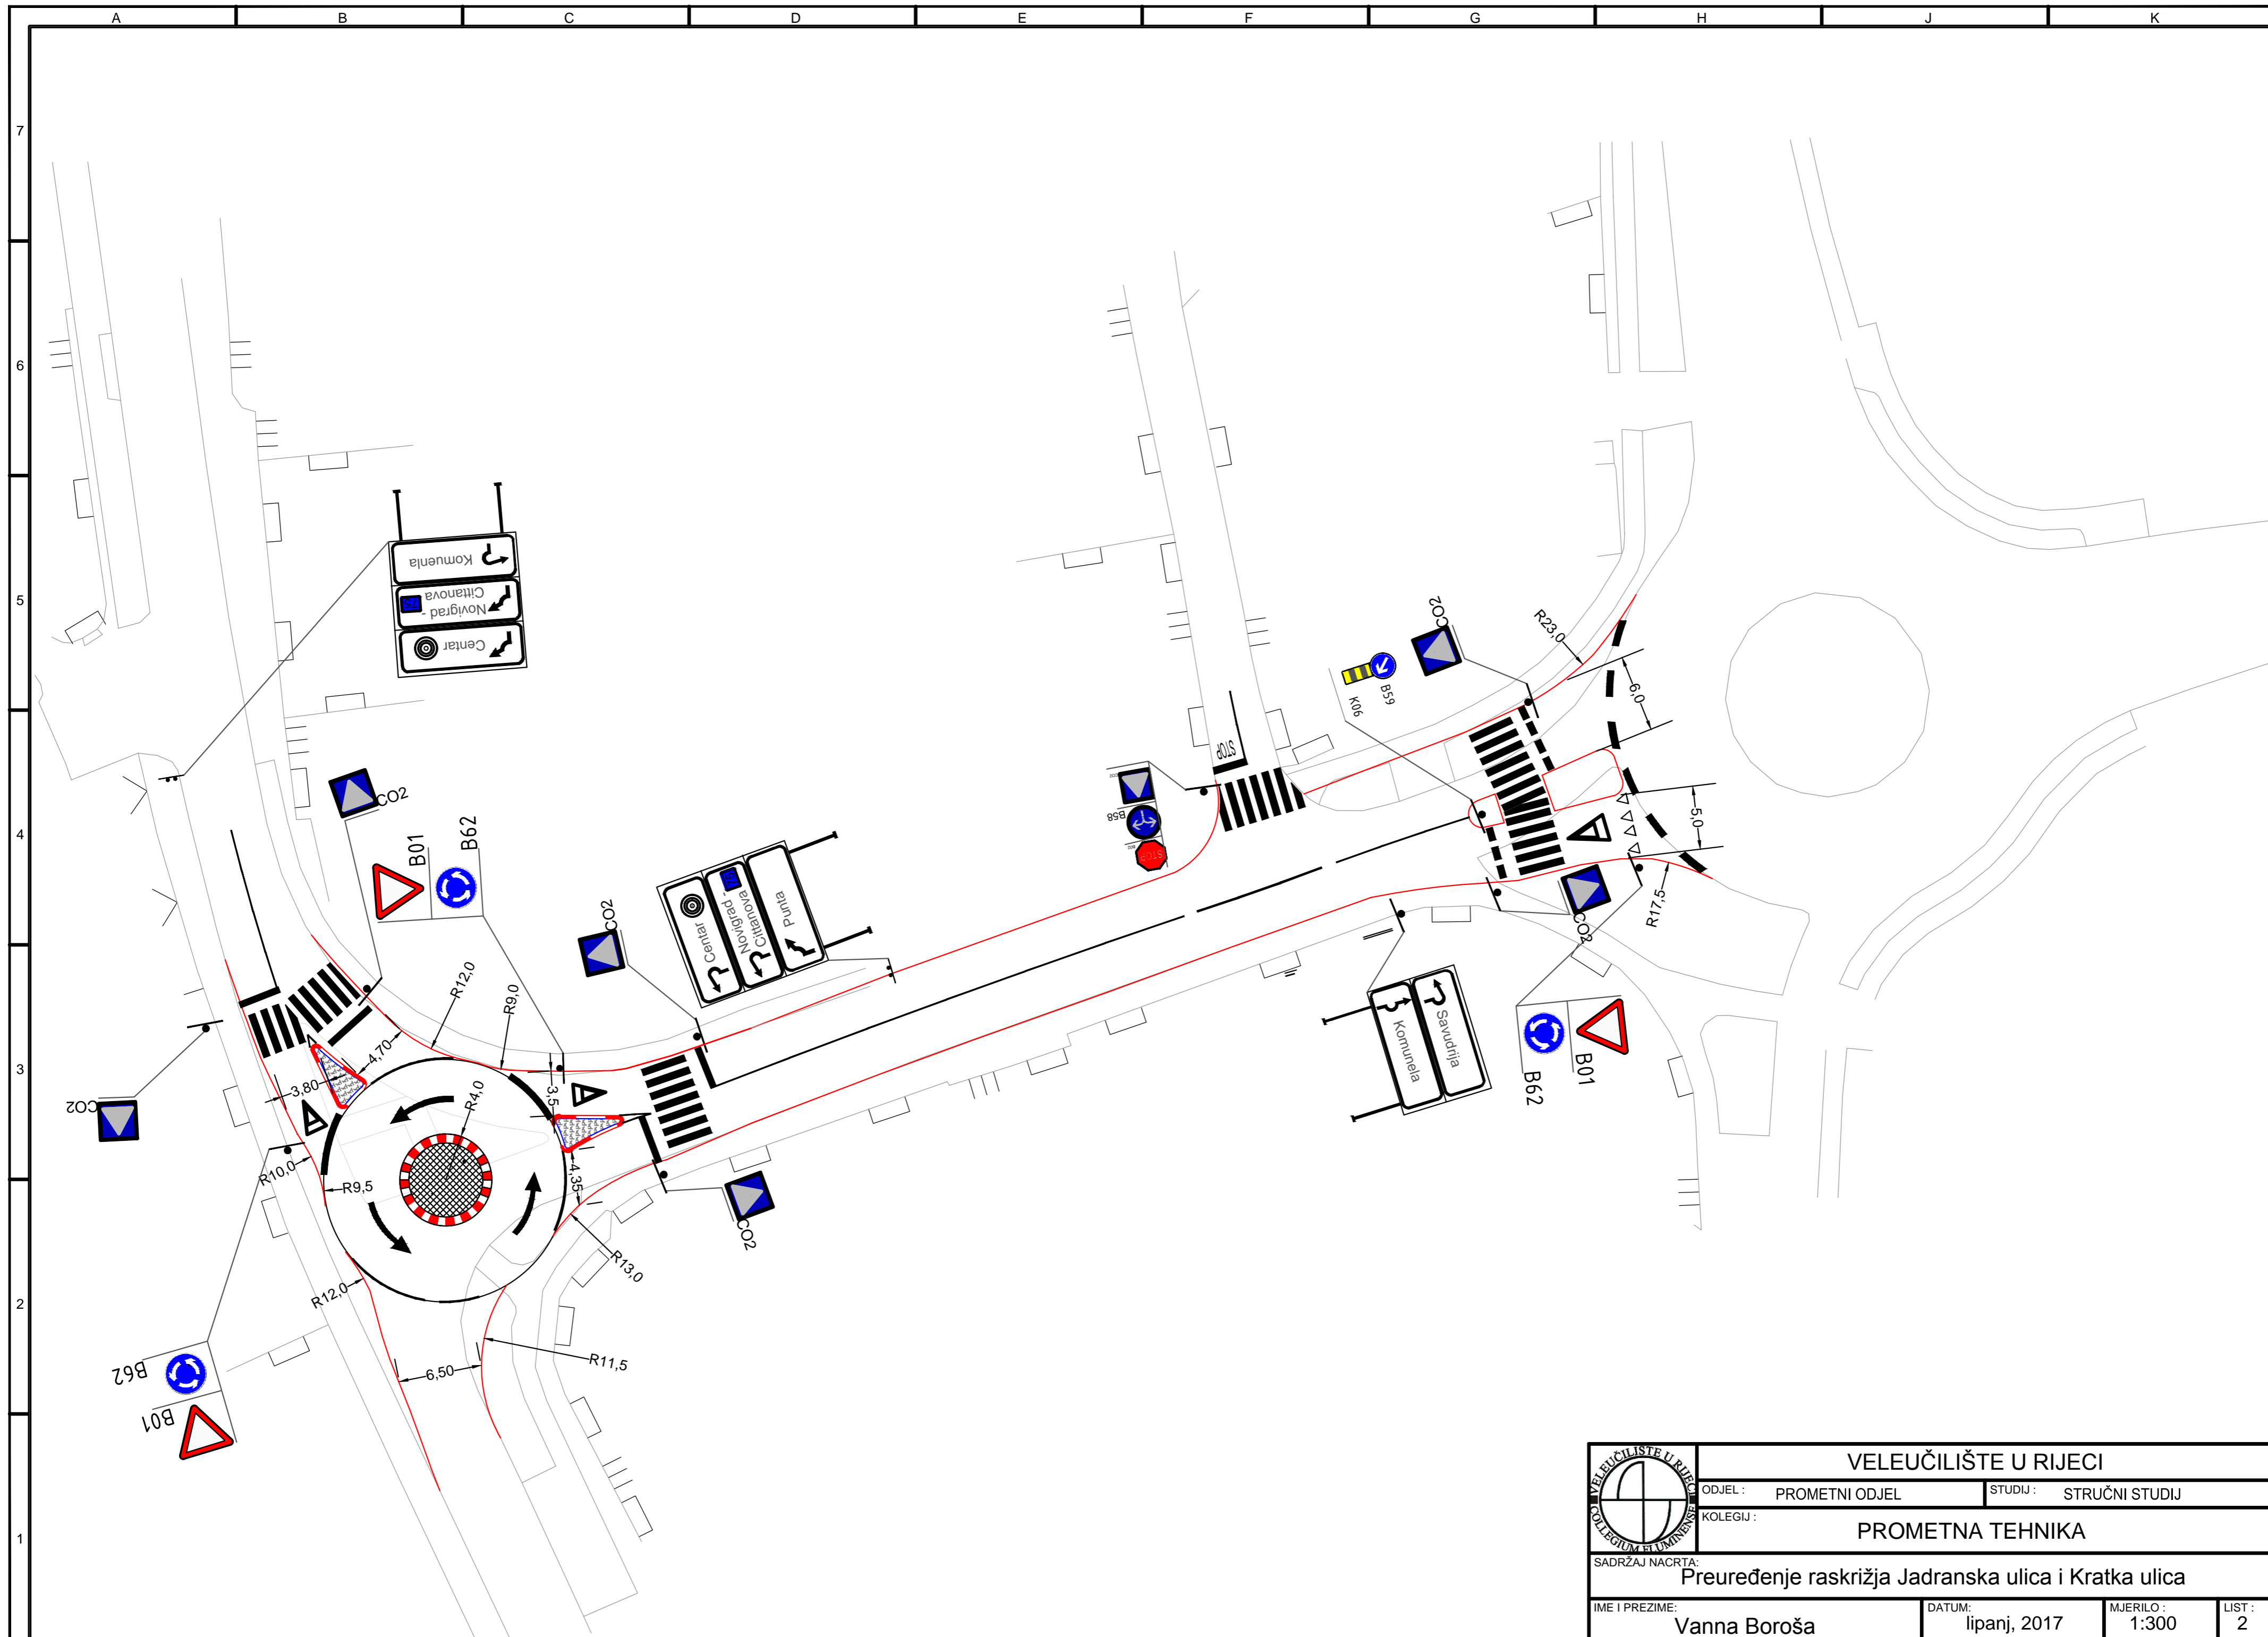

PRODUCED BY AN AUTODESK EDUCATIONAL PRODUCT

PRODUCED BY AN AUTODESK EDUCATIONAL PRODUCT

	VELEUČILIŠTE U RIJECI		
	ODJEL :	PROMETNI ODJEL	STUDIJ :
KOLEGIJ :		PROMETNA TEHNIKA	
SADRŽAJ NACRTA:			
Preuređenje raskrižja Jadranska ulica i Kratka ulica			
IME I PREZIME:	DATUM:	MJERILO :	LIST :
Vanna Boroša	lipanj, 2017	1:300	2